


- MEETING ROOM
- STORAGE

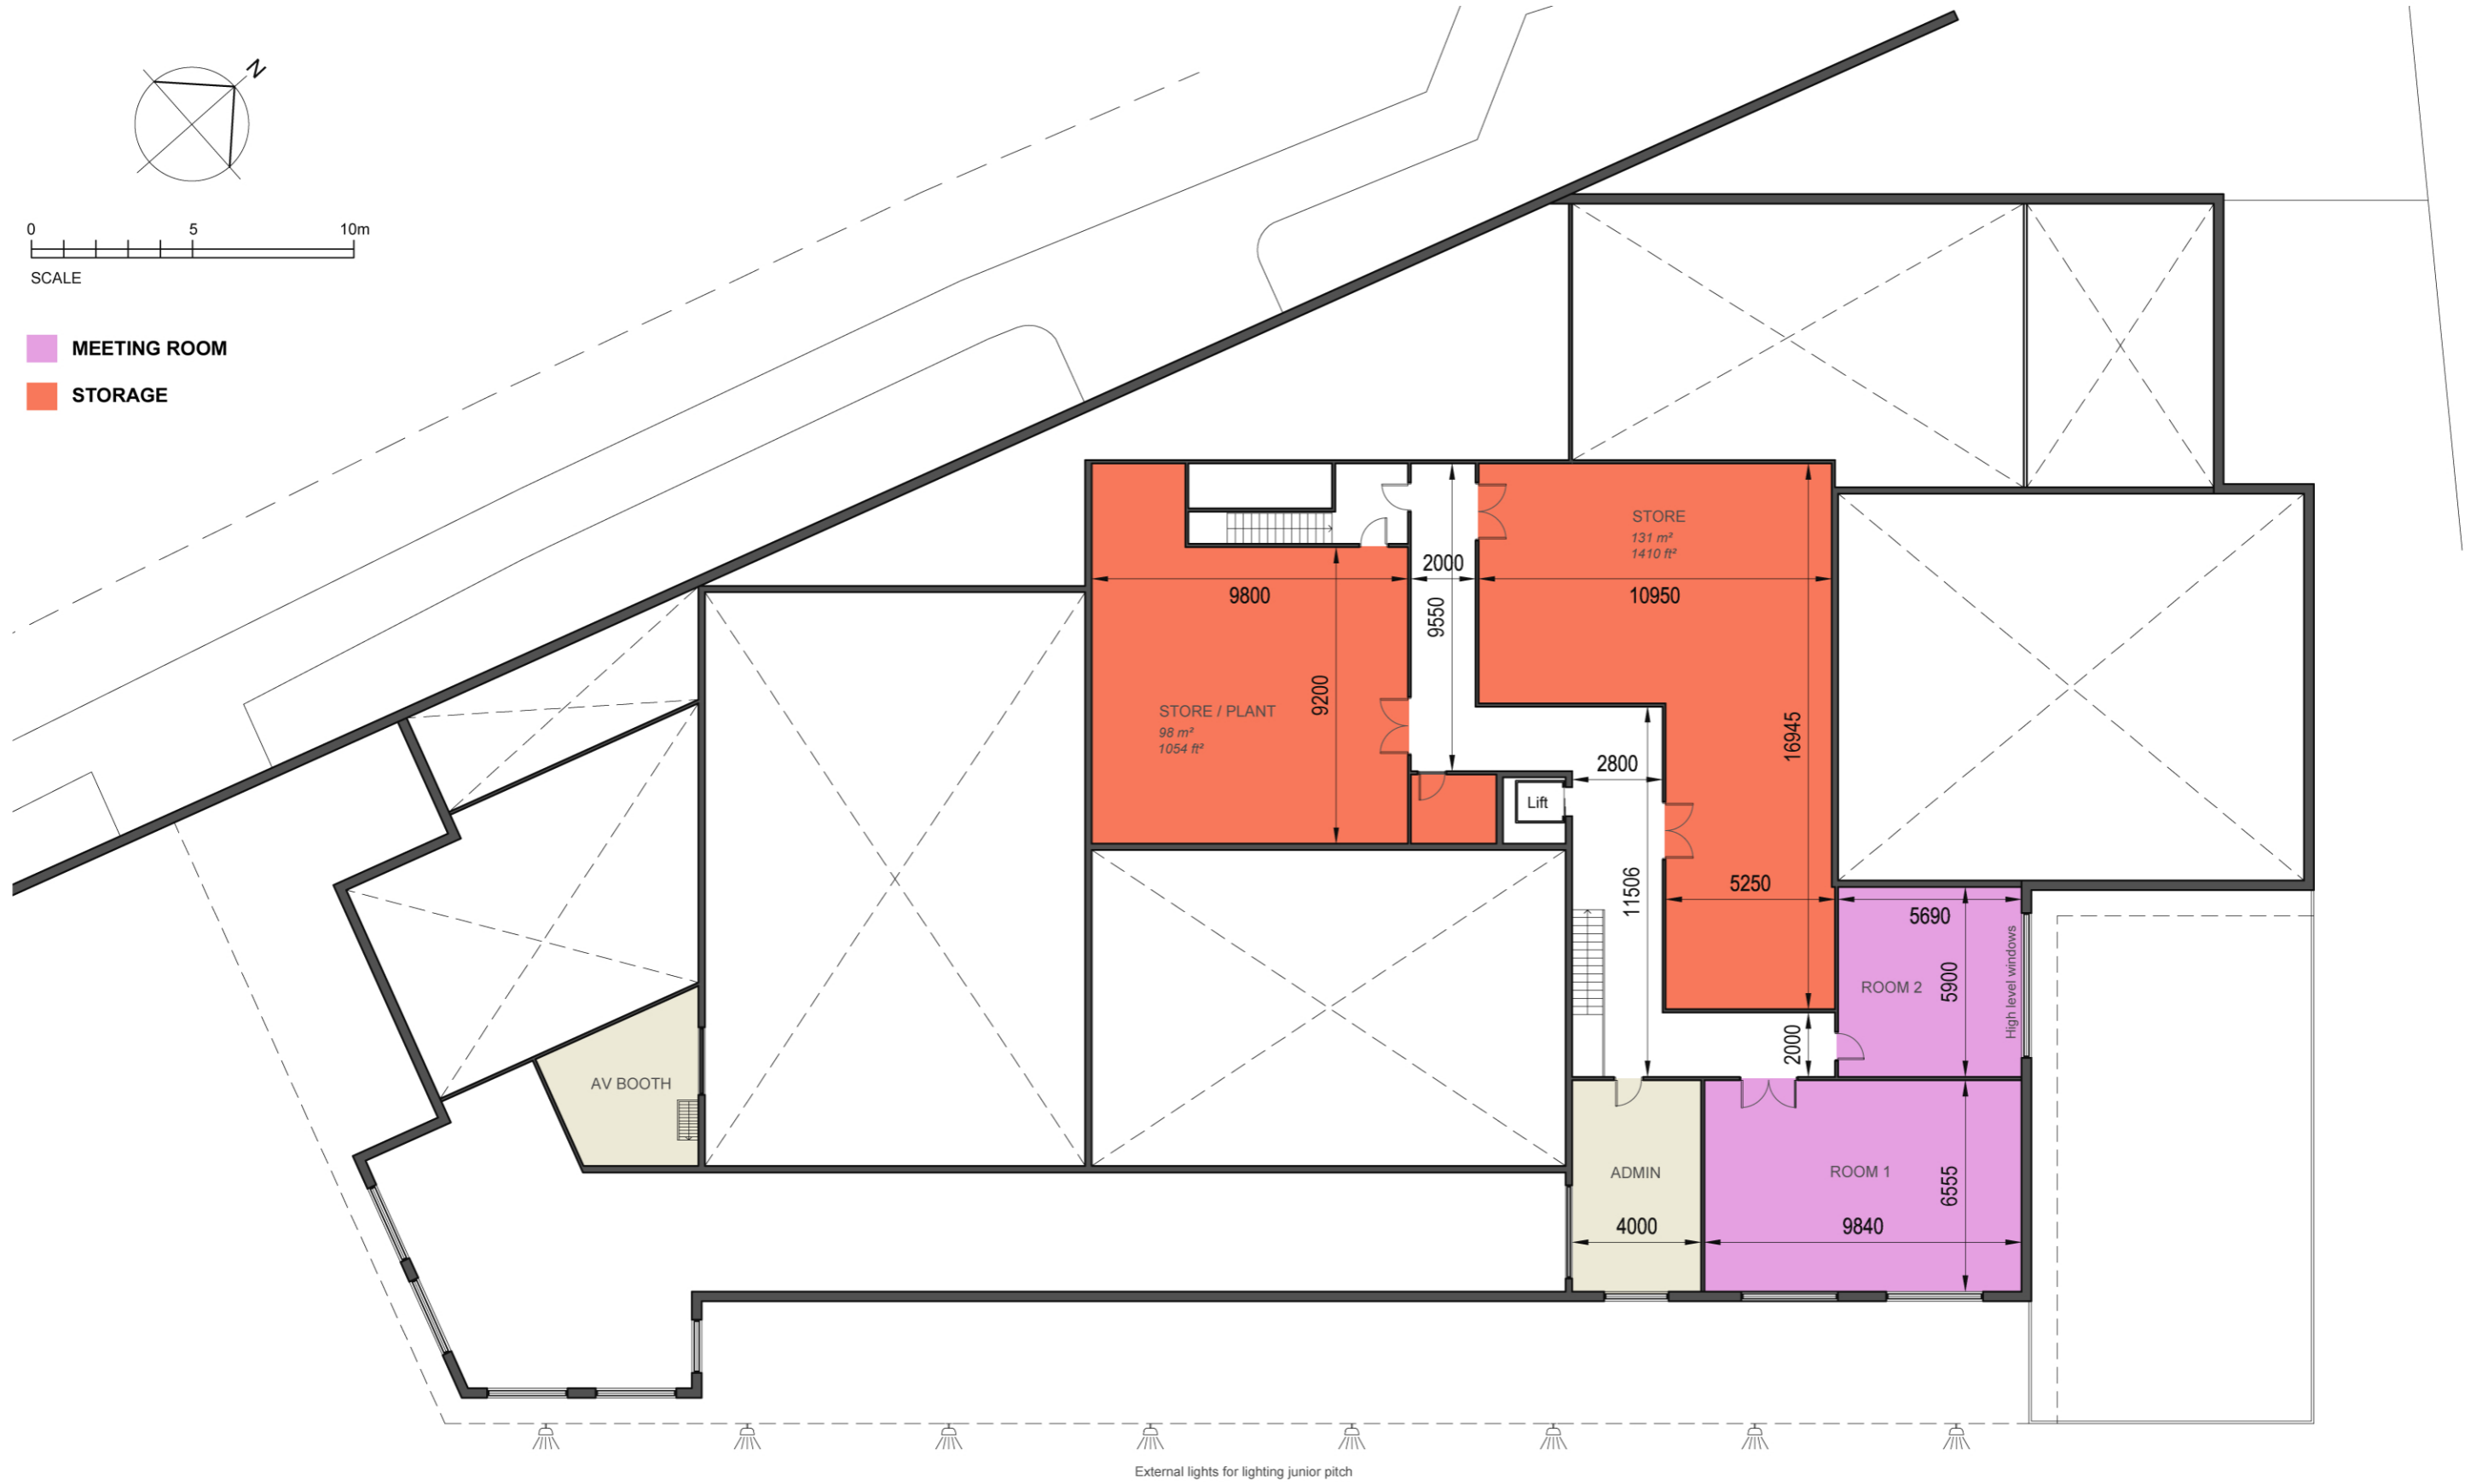

External lights for lighting junior pitch



architecture  
planning  
project management  
interior design  
graphics

David Coles architects [www.colesarchitects.co.uk](http://www.colesarchitects.co.uk)

1 Cobbs Court, High Street, Olney, Buckinghamshire MK46 5QN  
t:01234 241758 f:01234 711459 e:proactive@colesarchitects.co.uk

NOTE: NO DIMENSIONS TO BE SCALED FOR CONSTRUCTION. DRAWINGS MAY BE SCALED FOR PLANNING PURPOSES ONLY.  
ALL DIMENSIONS TO BE CHECKED ON SITE. COPYRIGHT RESERVED.

REV: | BY: | DATE: | DETAILS:

PROJECT: **Community & Youth Facility  
HANSLOPE**

CLIENT: \_\_\_\_\_  
ISSUE STATUS: \_\_\_\_\_  
DESIGN  B of Q  CONSTRUCTION  RECORD

DRAWING TITLE: **First Floor Plan  
(with dimensions in mm)**

SCALE: **1:200@A3** DATE: **Oct 11** BY: **MS**  
DRAWING NO: \_\_\_\_\_ REVISION: \_\_\_\_\_

**11026 (B) 101**